




PLANTA BAIXA  
ESCALA 1:75

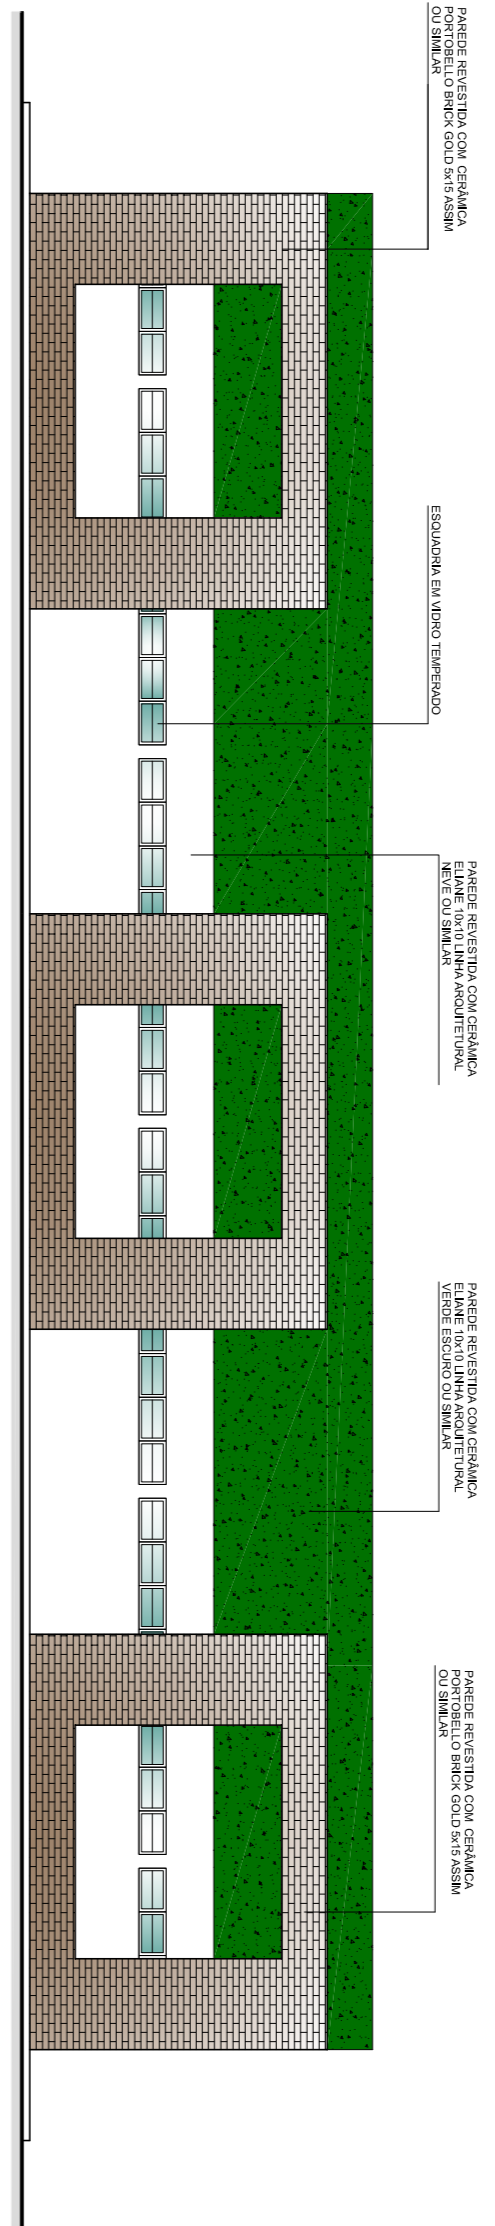


FACADA LATERAL  
ESCALA 1:75

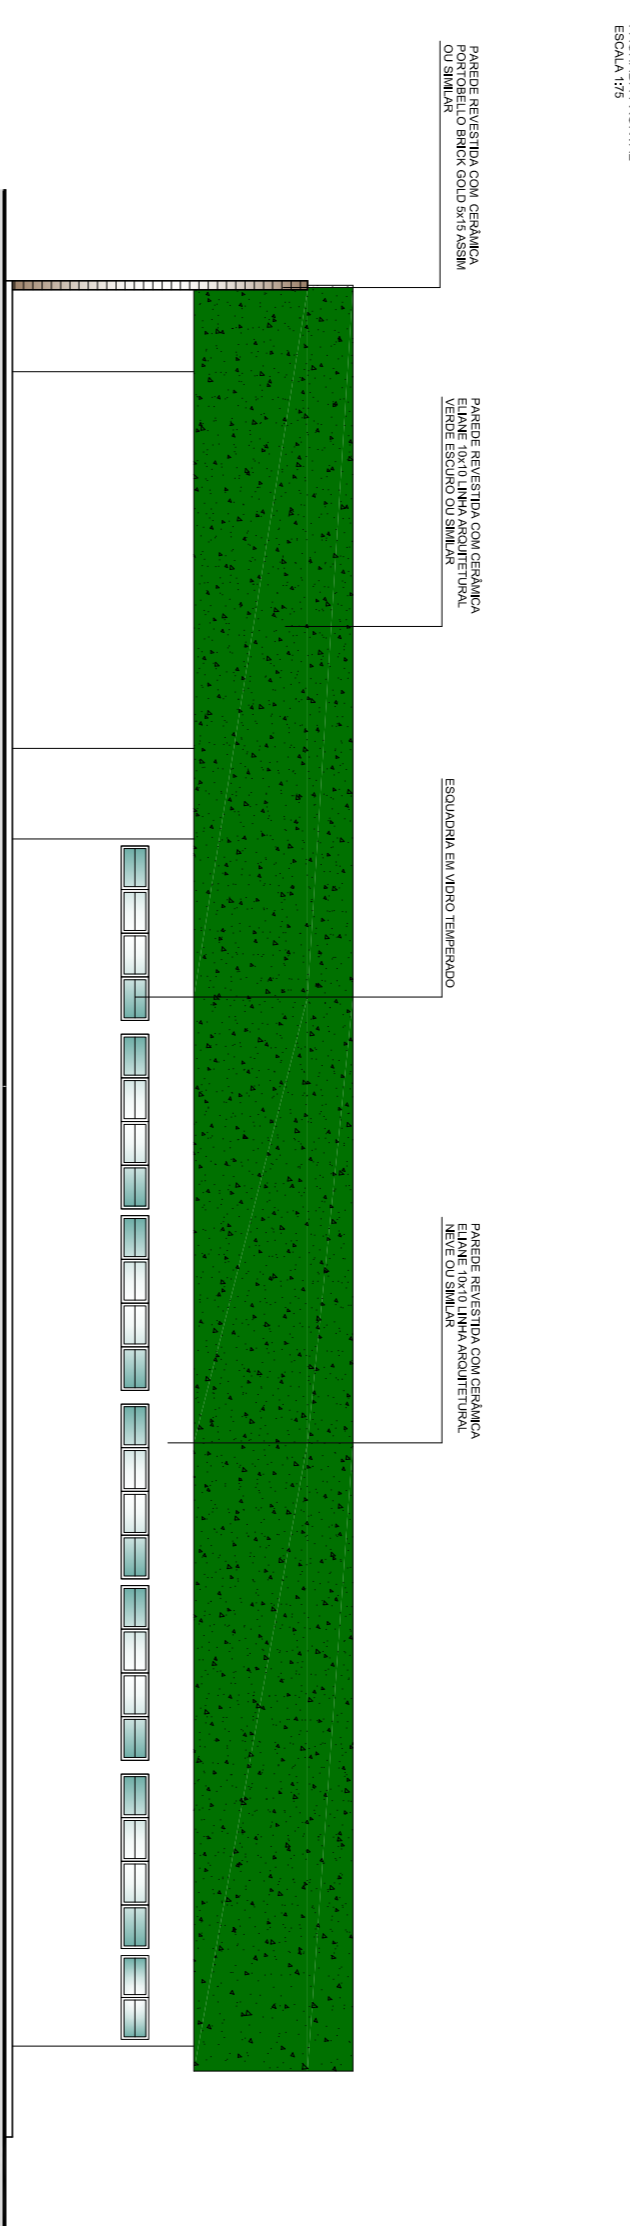

FACADA AVANTAL  
ESCALA 1:75

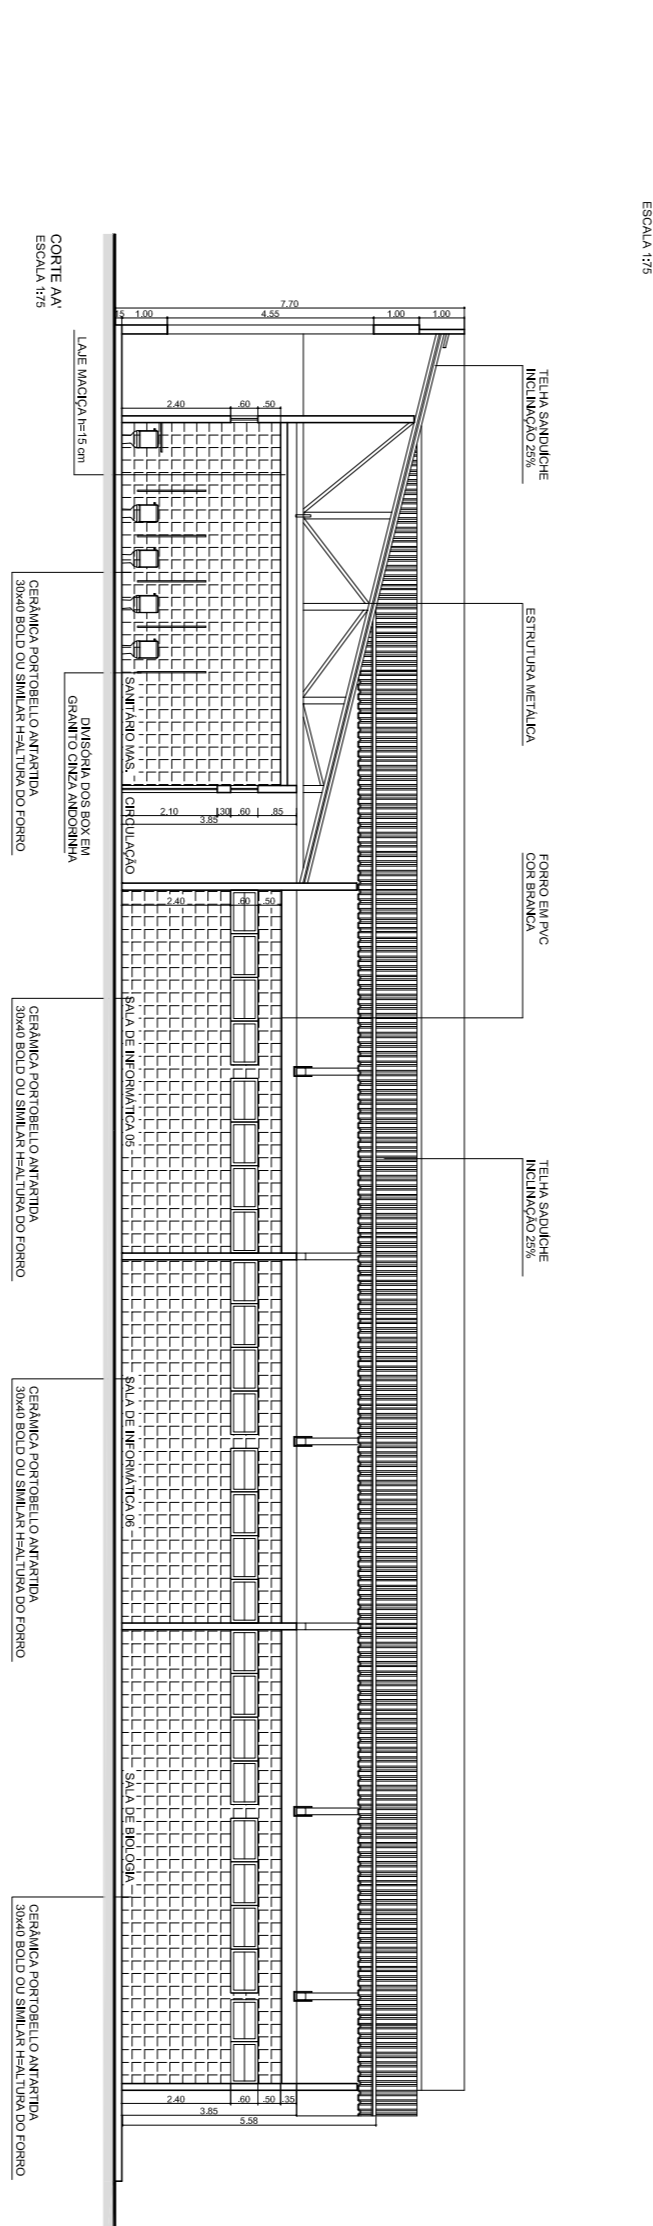

FACADA AVANTAL  
ESCALA 1:75

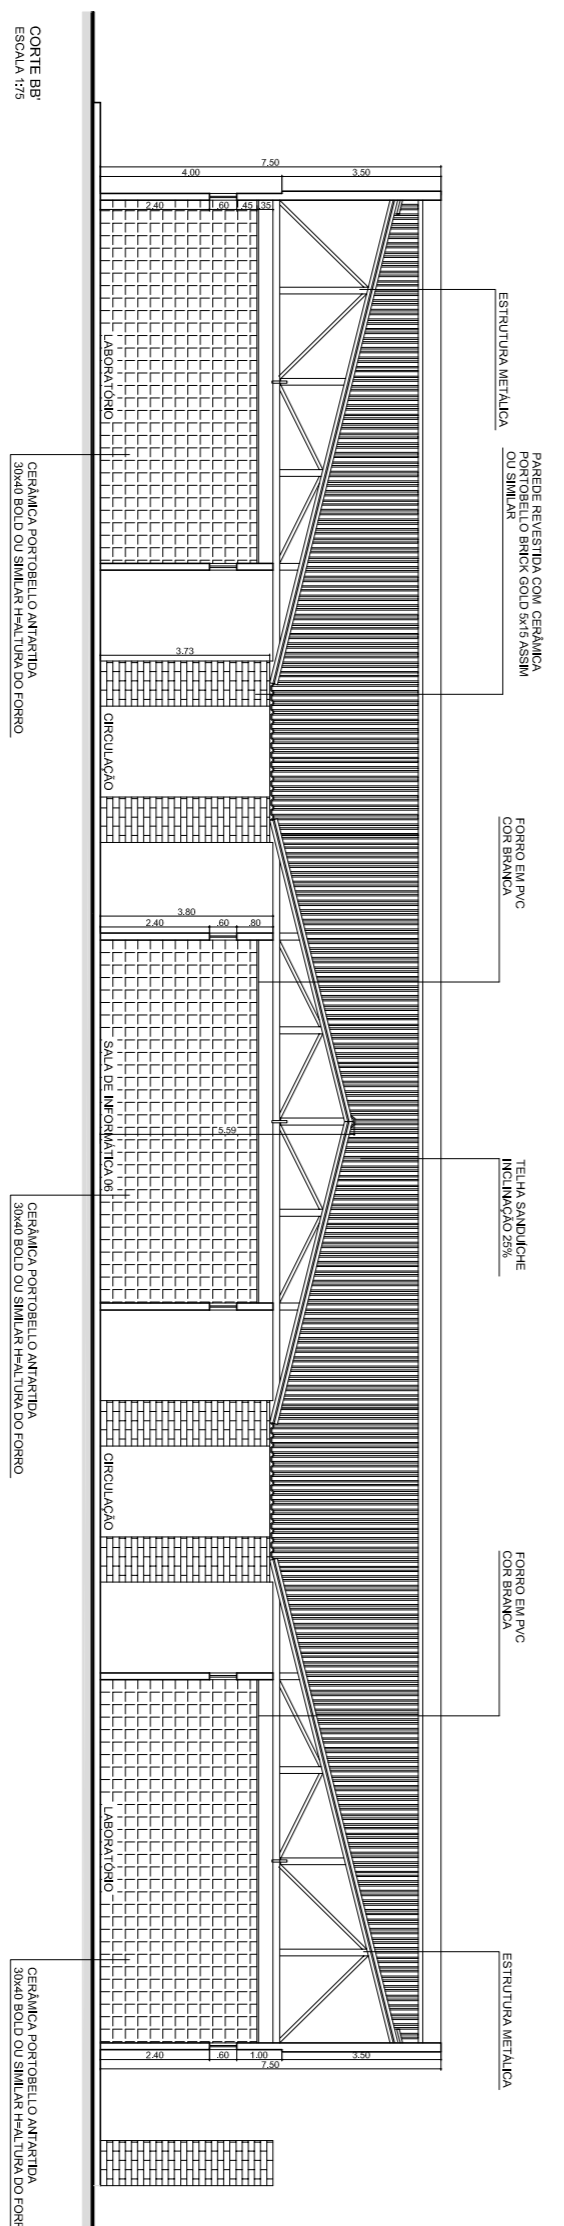

CENTRO DE  
ESCALA 1:75

CODIGO	ESPECIFICACOES	QUANTIDADE
001	...	...
002	...	...
**arquitectura & ambiente**  
 Rua Arapongas, 200 - Sala 714 - Jd. ...  
 CEP: 13050-900 - Botucatu - SP  
 Fone: (13) 3291-2900 / 3291-2910  
 E-mail: contato@arquitectura.com.br

PROJETO: SETOR LABORATORIOS  
 PLANTA BAIXA/FACHADAS/CORTES  
 DATA: 10/01/08  
 ESCALA: 1/75  
 REVISAO:

PROJETO: ...  
 ARQUITETO: ...  
 ARQUITETA: ...  
 DATA: 10/01/08

05/07