


PLANTA BAIXA LAYOUT PAV. SUPERIOR (REFEITÓRIO)
ESC.: 1/50

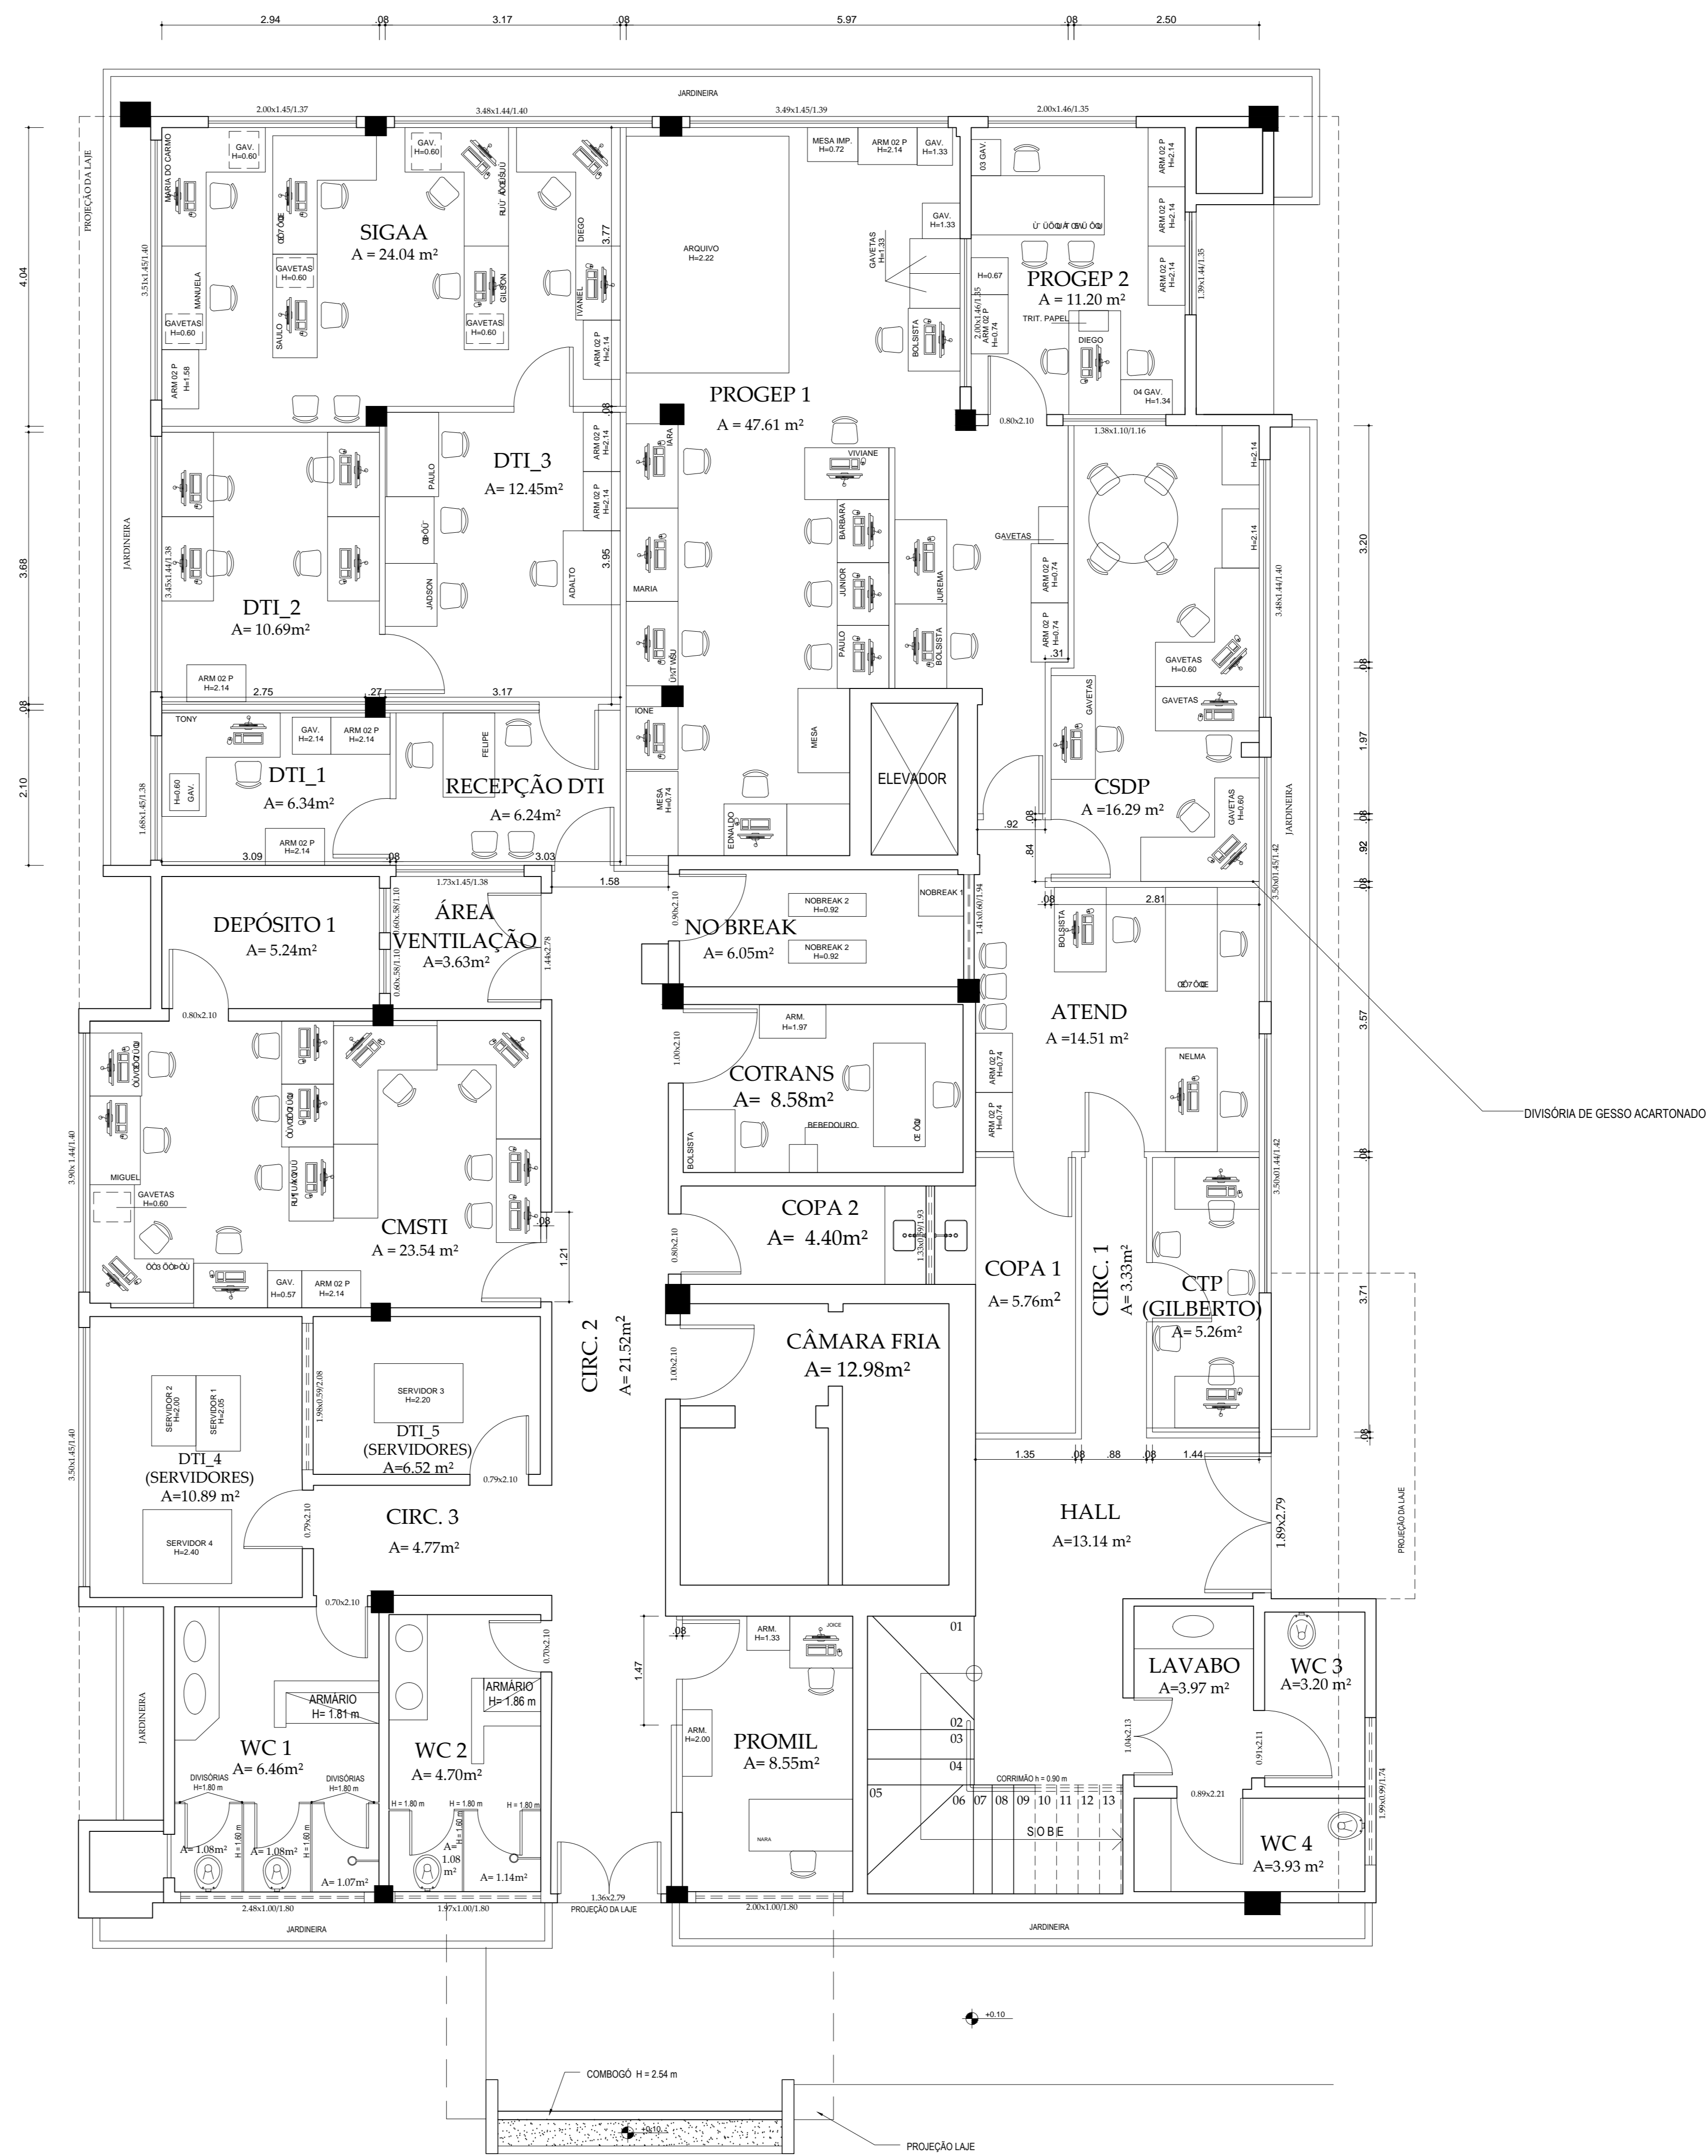

PLANTA BAIXA LAYOUT PAV. TÉRREO (REFEITÓRIO)
ESC.: 1/50

SOLICITANTE:
REITORIA - INSTITUTO FEDERAL DE SERGIPE
Instituto Federal de Sergipe, Av. Eng. Gentil Tavares da Motta, FFL 180, Vila Alvorada, CEP: 49062-900, Sergipe, Brasil
dtop@ifrs.edu.br / (79) 3711 3186

ΟΥΡΥΘ ΟΥΚ
ΥΠΕΡΒΥΠΕ ΤΥ ΑΥΔΑΙΟΥΥΔΟ
ΥΟΡΥΣΥΟΩΡΟΩΟΥΤ ΟΥ ΤΥ ΑΥΔ
ΟΥΤ ΥΠΕΘΕ ΤΥ ΑΥΔ
DESENVOLVIMENTO DE PESSOAL E
BIBLIOTECA

ΟΕΥΥΩΟΥΥΗΕ ΕΡΟΩΟΥΠΟΥΑΥΕΟΕ ΤΥ ΑΥΔΕΥ
ΟΟΟΥΠΟΥΥΧΟΑΟΩΟΥΑΙΟΥΡΟΥ
ΟΟΟΥΠΟΥΥΧΟΑΟΩΟΥΥΩΥ ΤΥ

DATA:
AGOSTO 2012
ESCALA:
1/50
FRANCHA:
1/13
CLIENTE / SOLICITANTE