
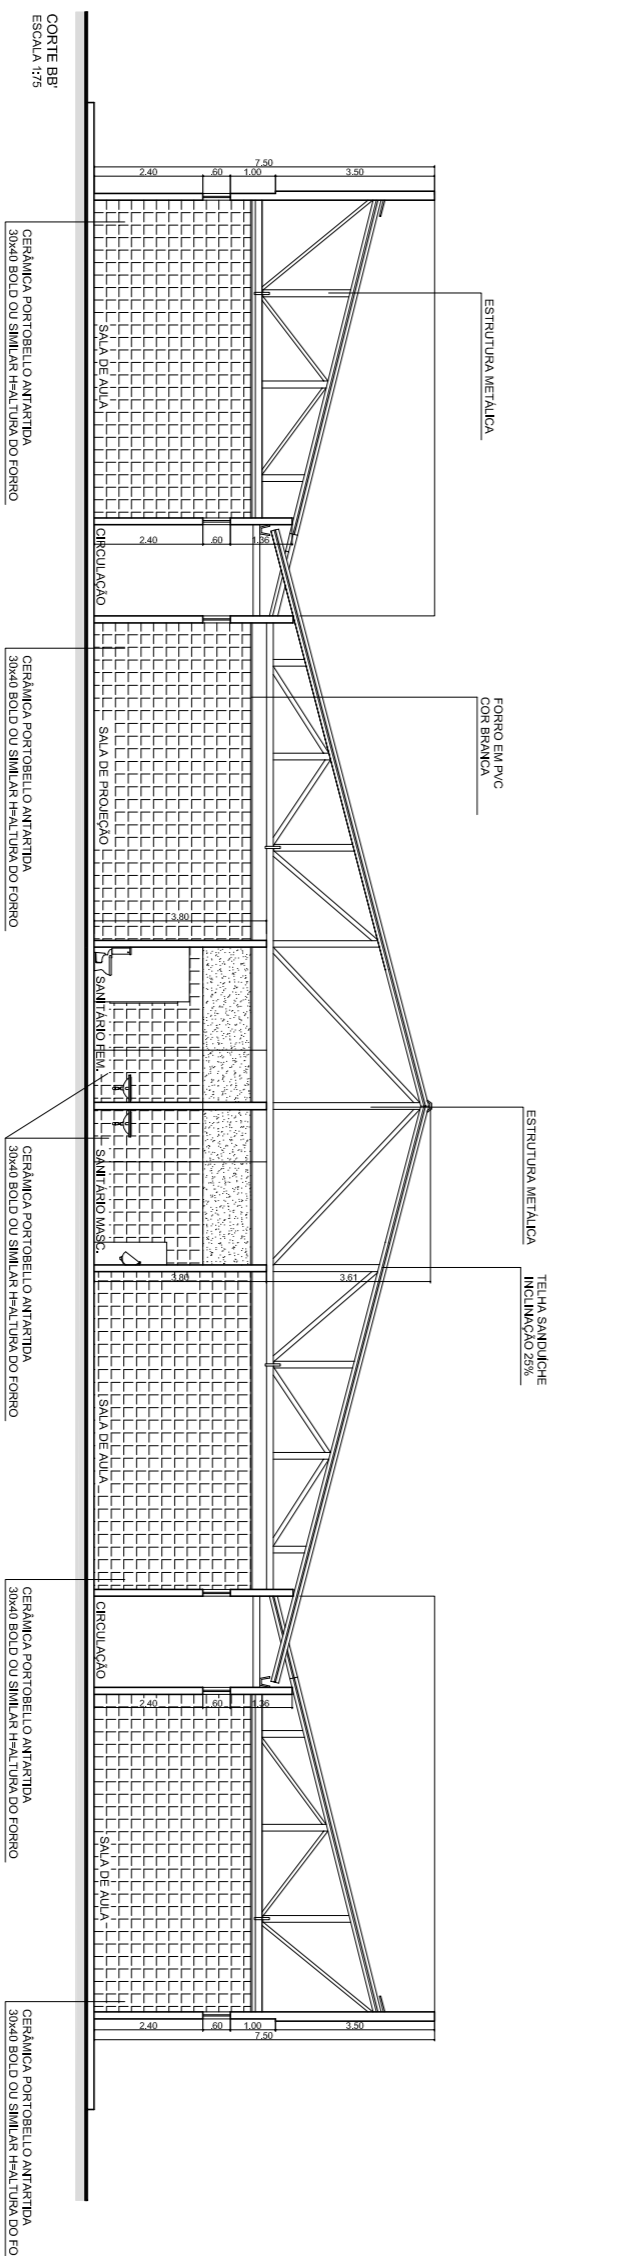
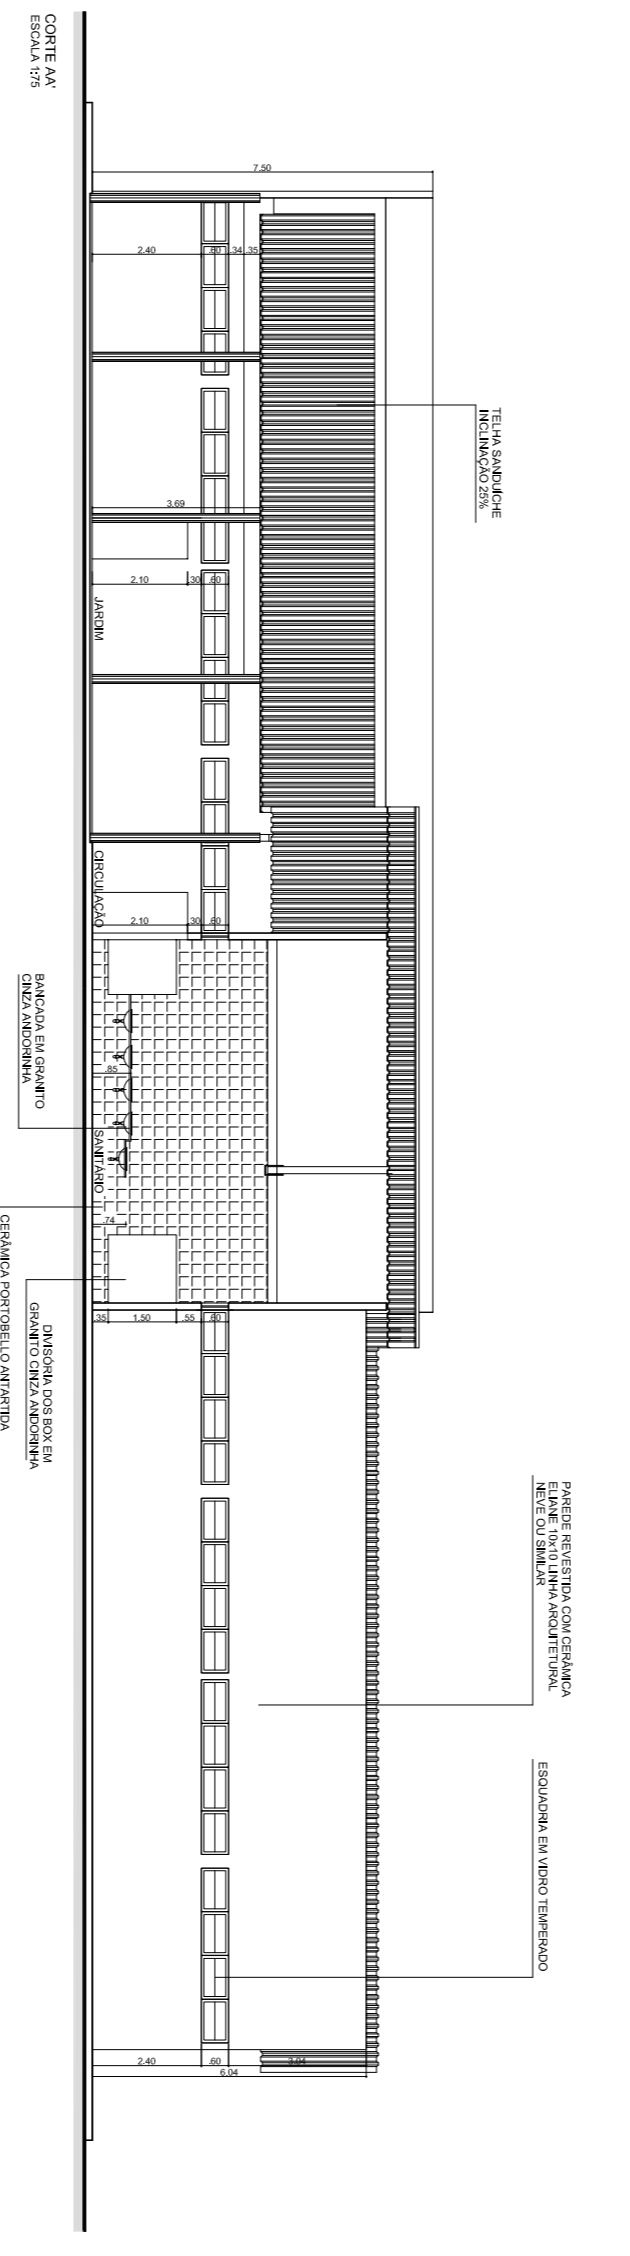
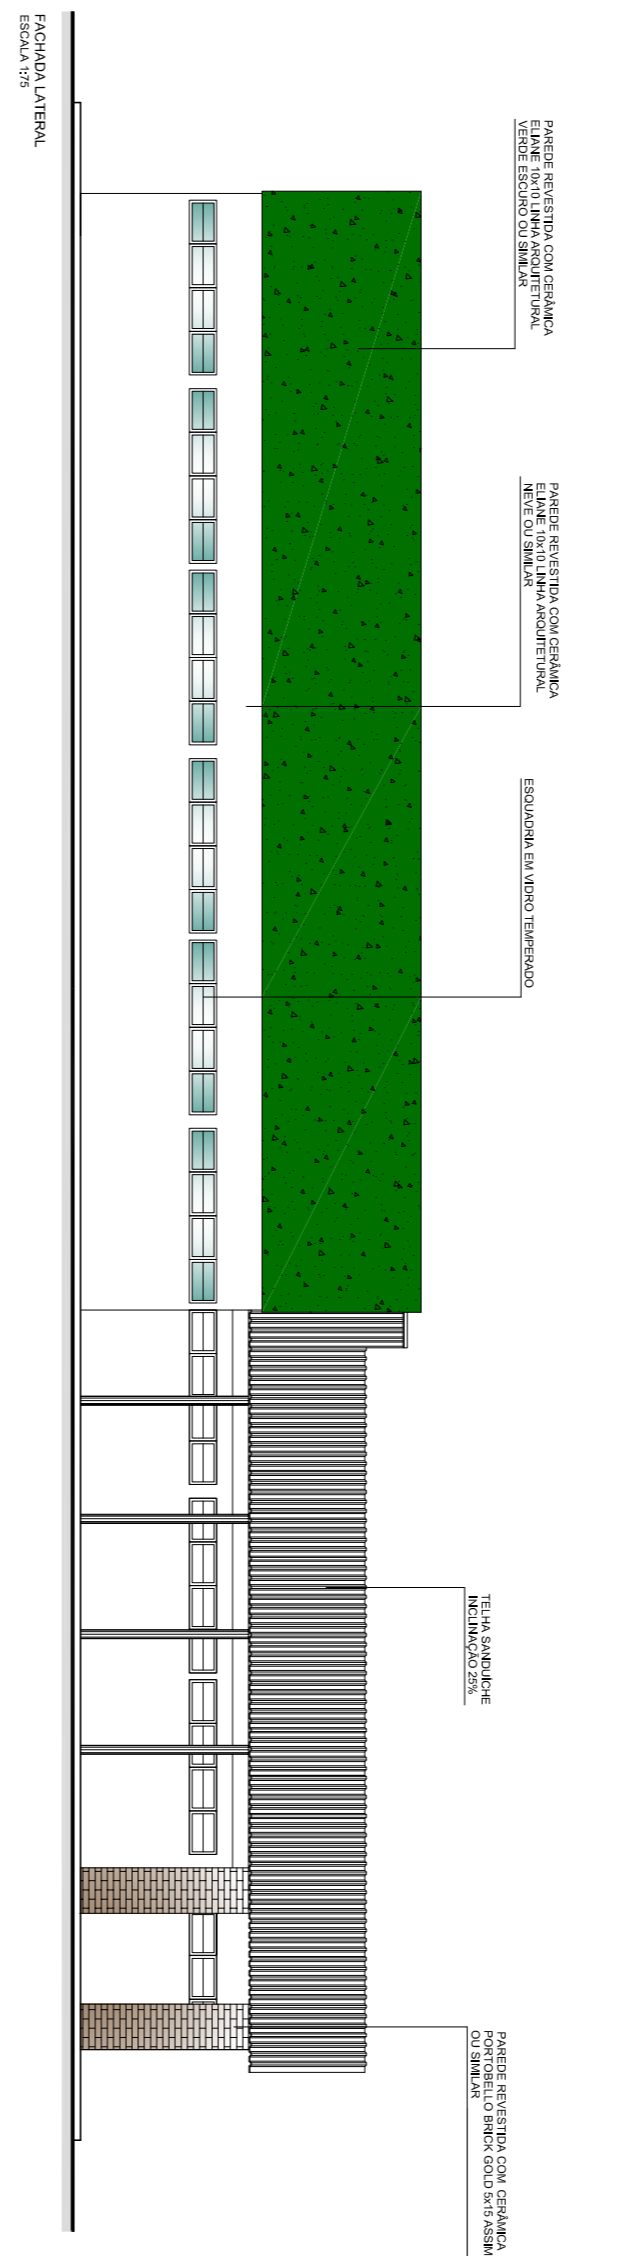
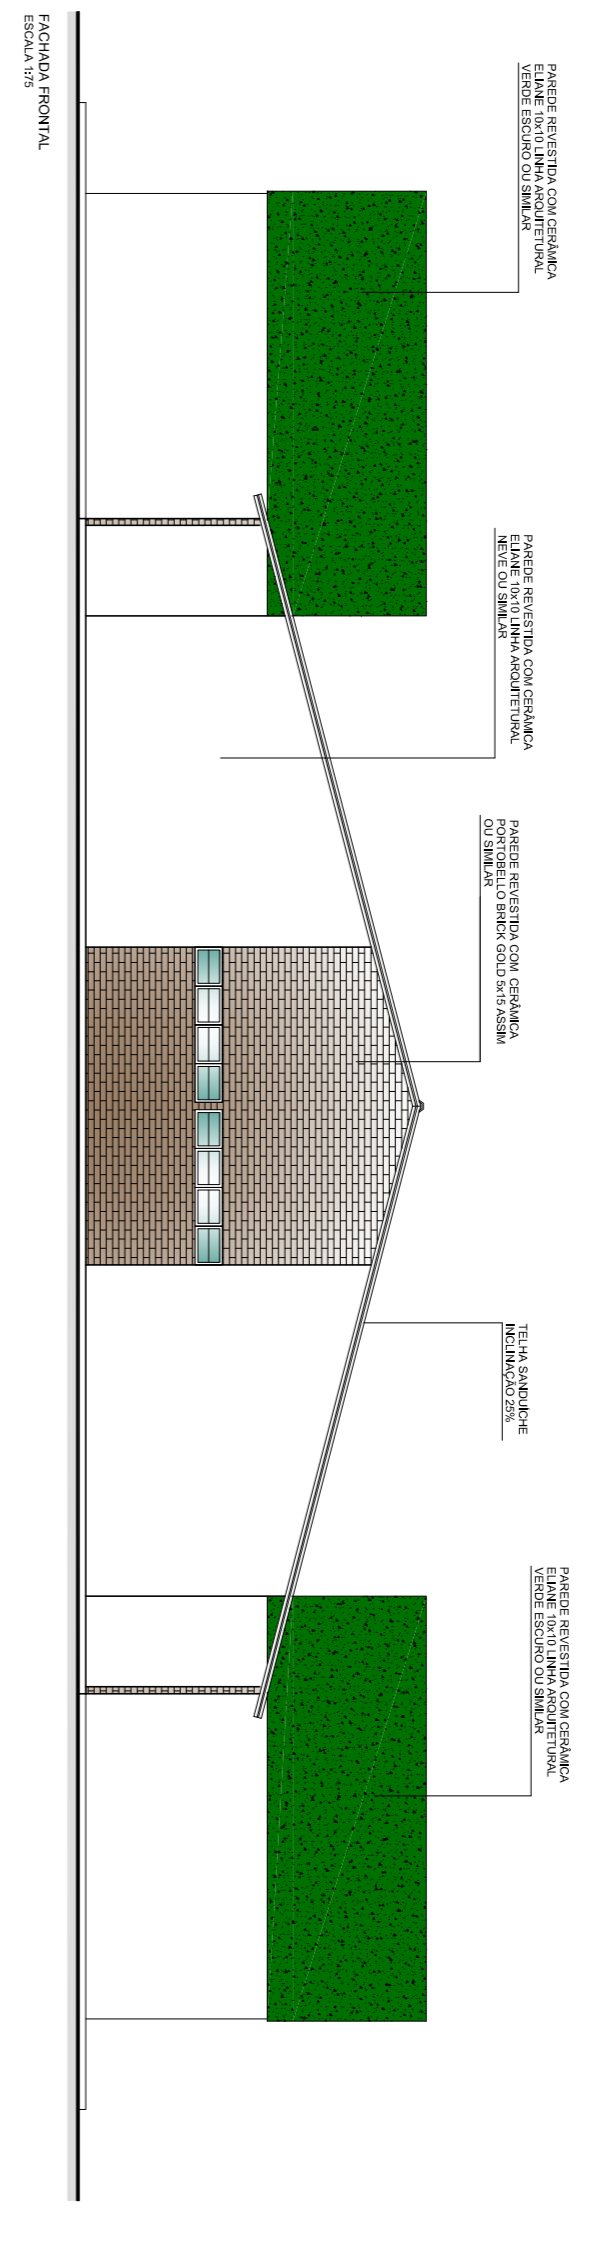


PLANTA BAWA
ESCALA 1/75

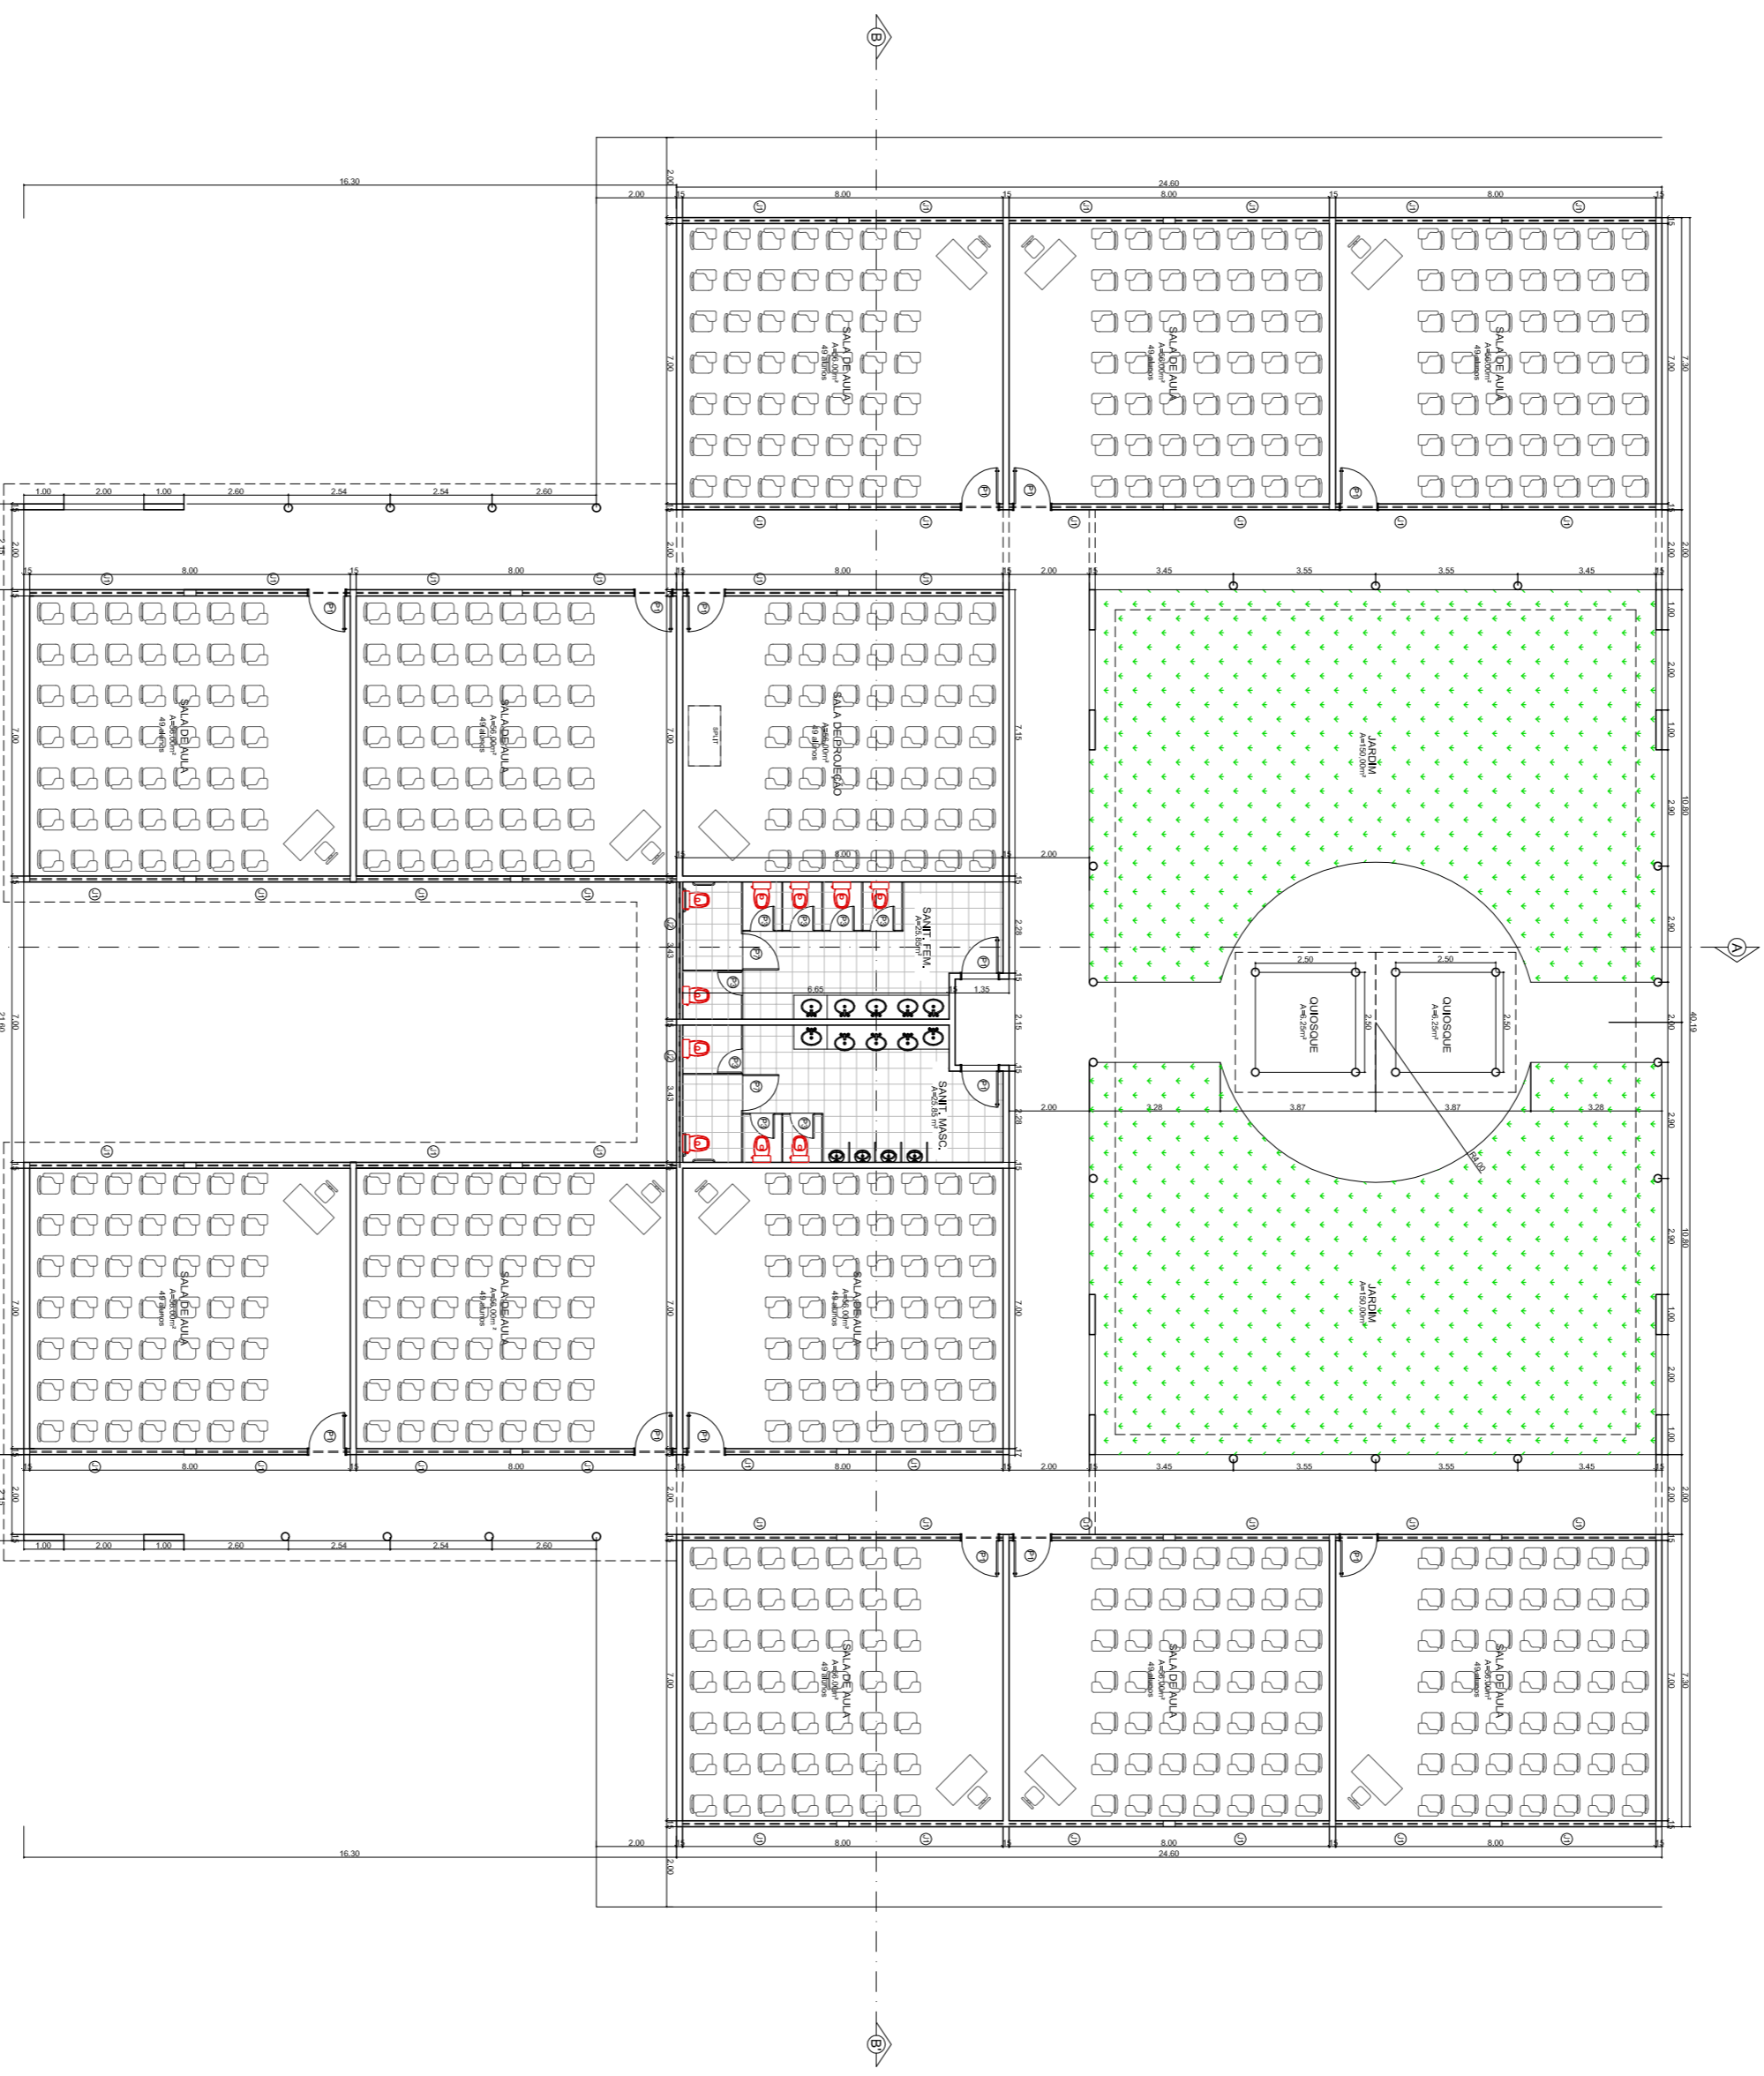

| CODIGO | DESCRIÇÃO | QUANTIDADE |
|--------|------------------------------|------------|
| 001 | PORTA DE ALUMINIO 1,20x2,10 | 02 |
| 002 | JANELA DE ALUMINIO 1,20x1,40 | 02 |
| 003 | JANELA DE ALUMINIO 1,20x1,40 | 02 |
arquitetura & ambientação
 Rua: ...
 CEP: ...
 Fone: ...
 E-MAIL: ...
 WWW: ...
 06/07
 SETOR SALA DE AULAS
 PLANTA BAWA/FACHADAS/CORTES
 DATA: ...
 DESENHADO POR: ...
 REVISADO POR: ...